
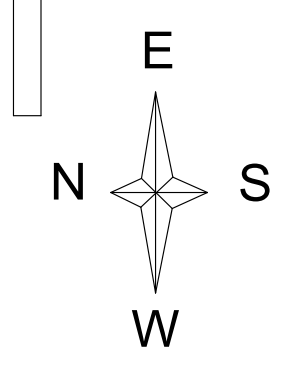
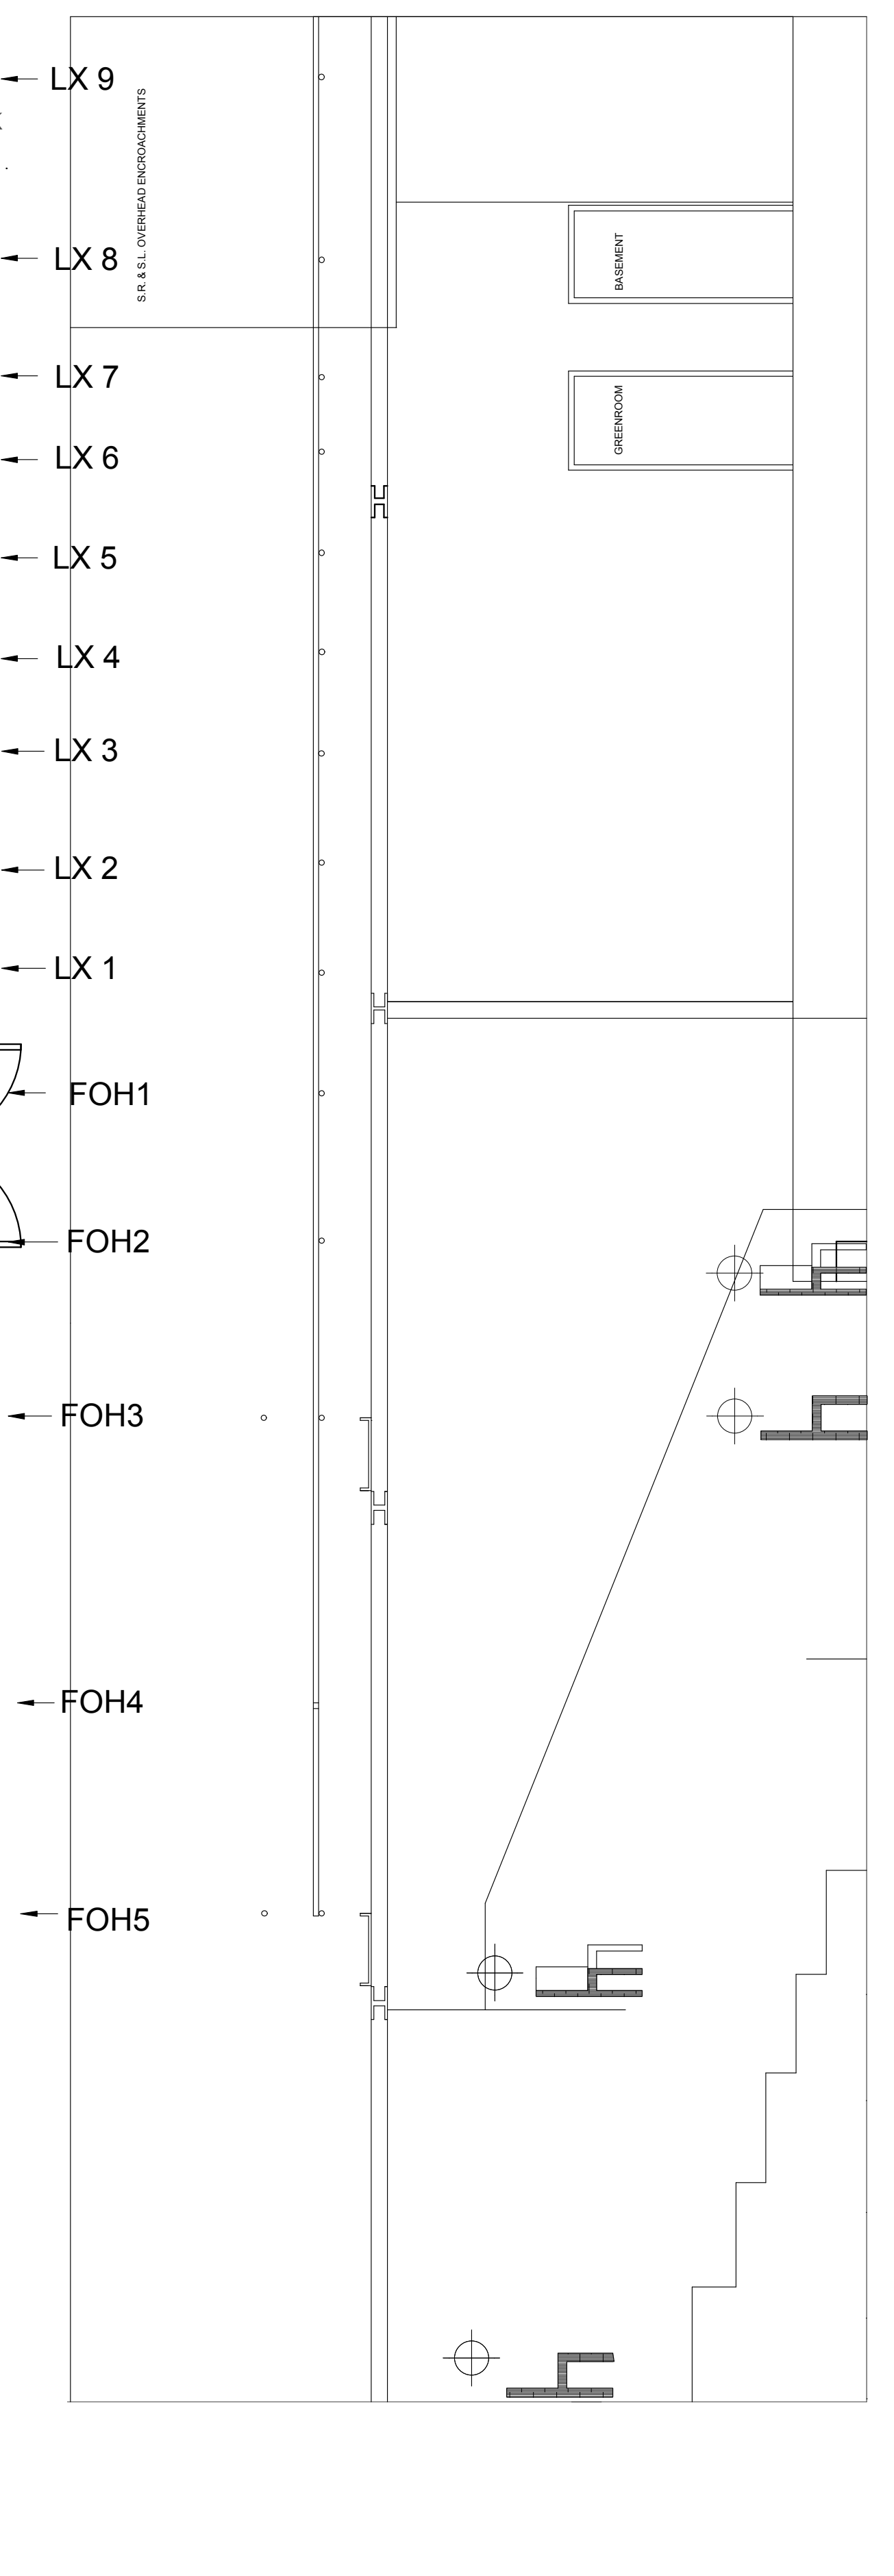


R Q P O N M L K J I H G F E D C B A

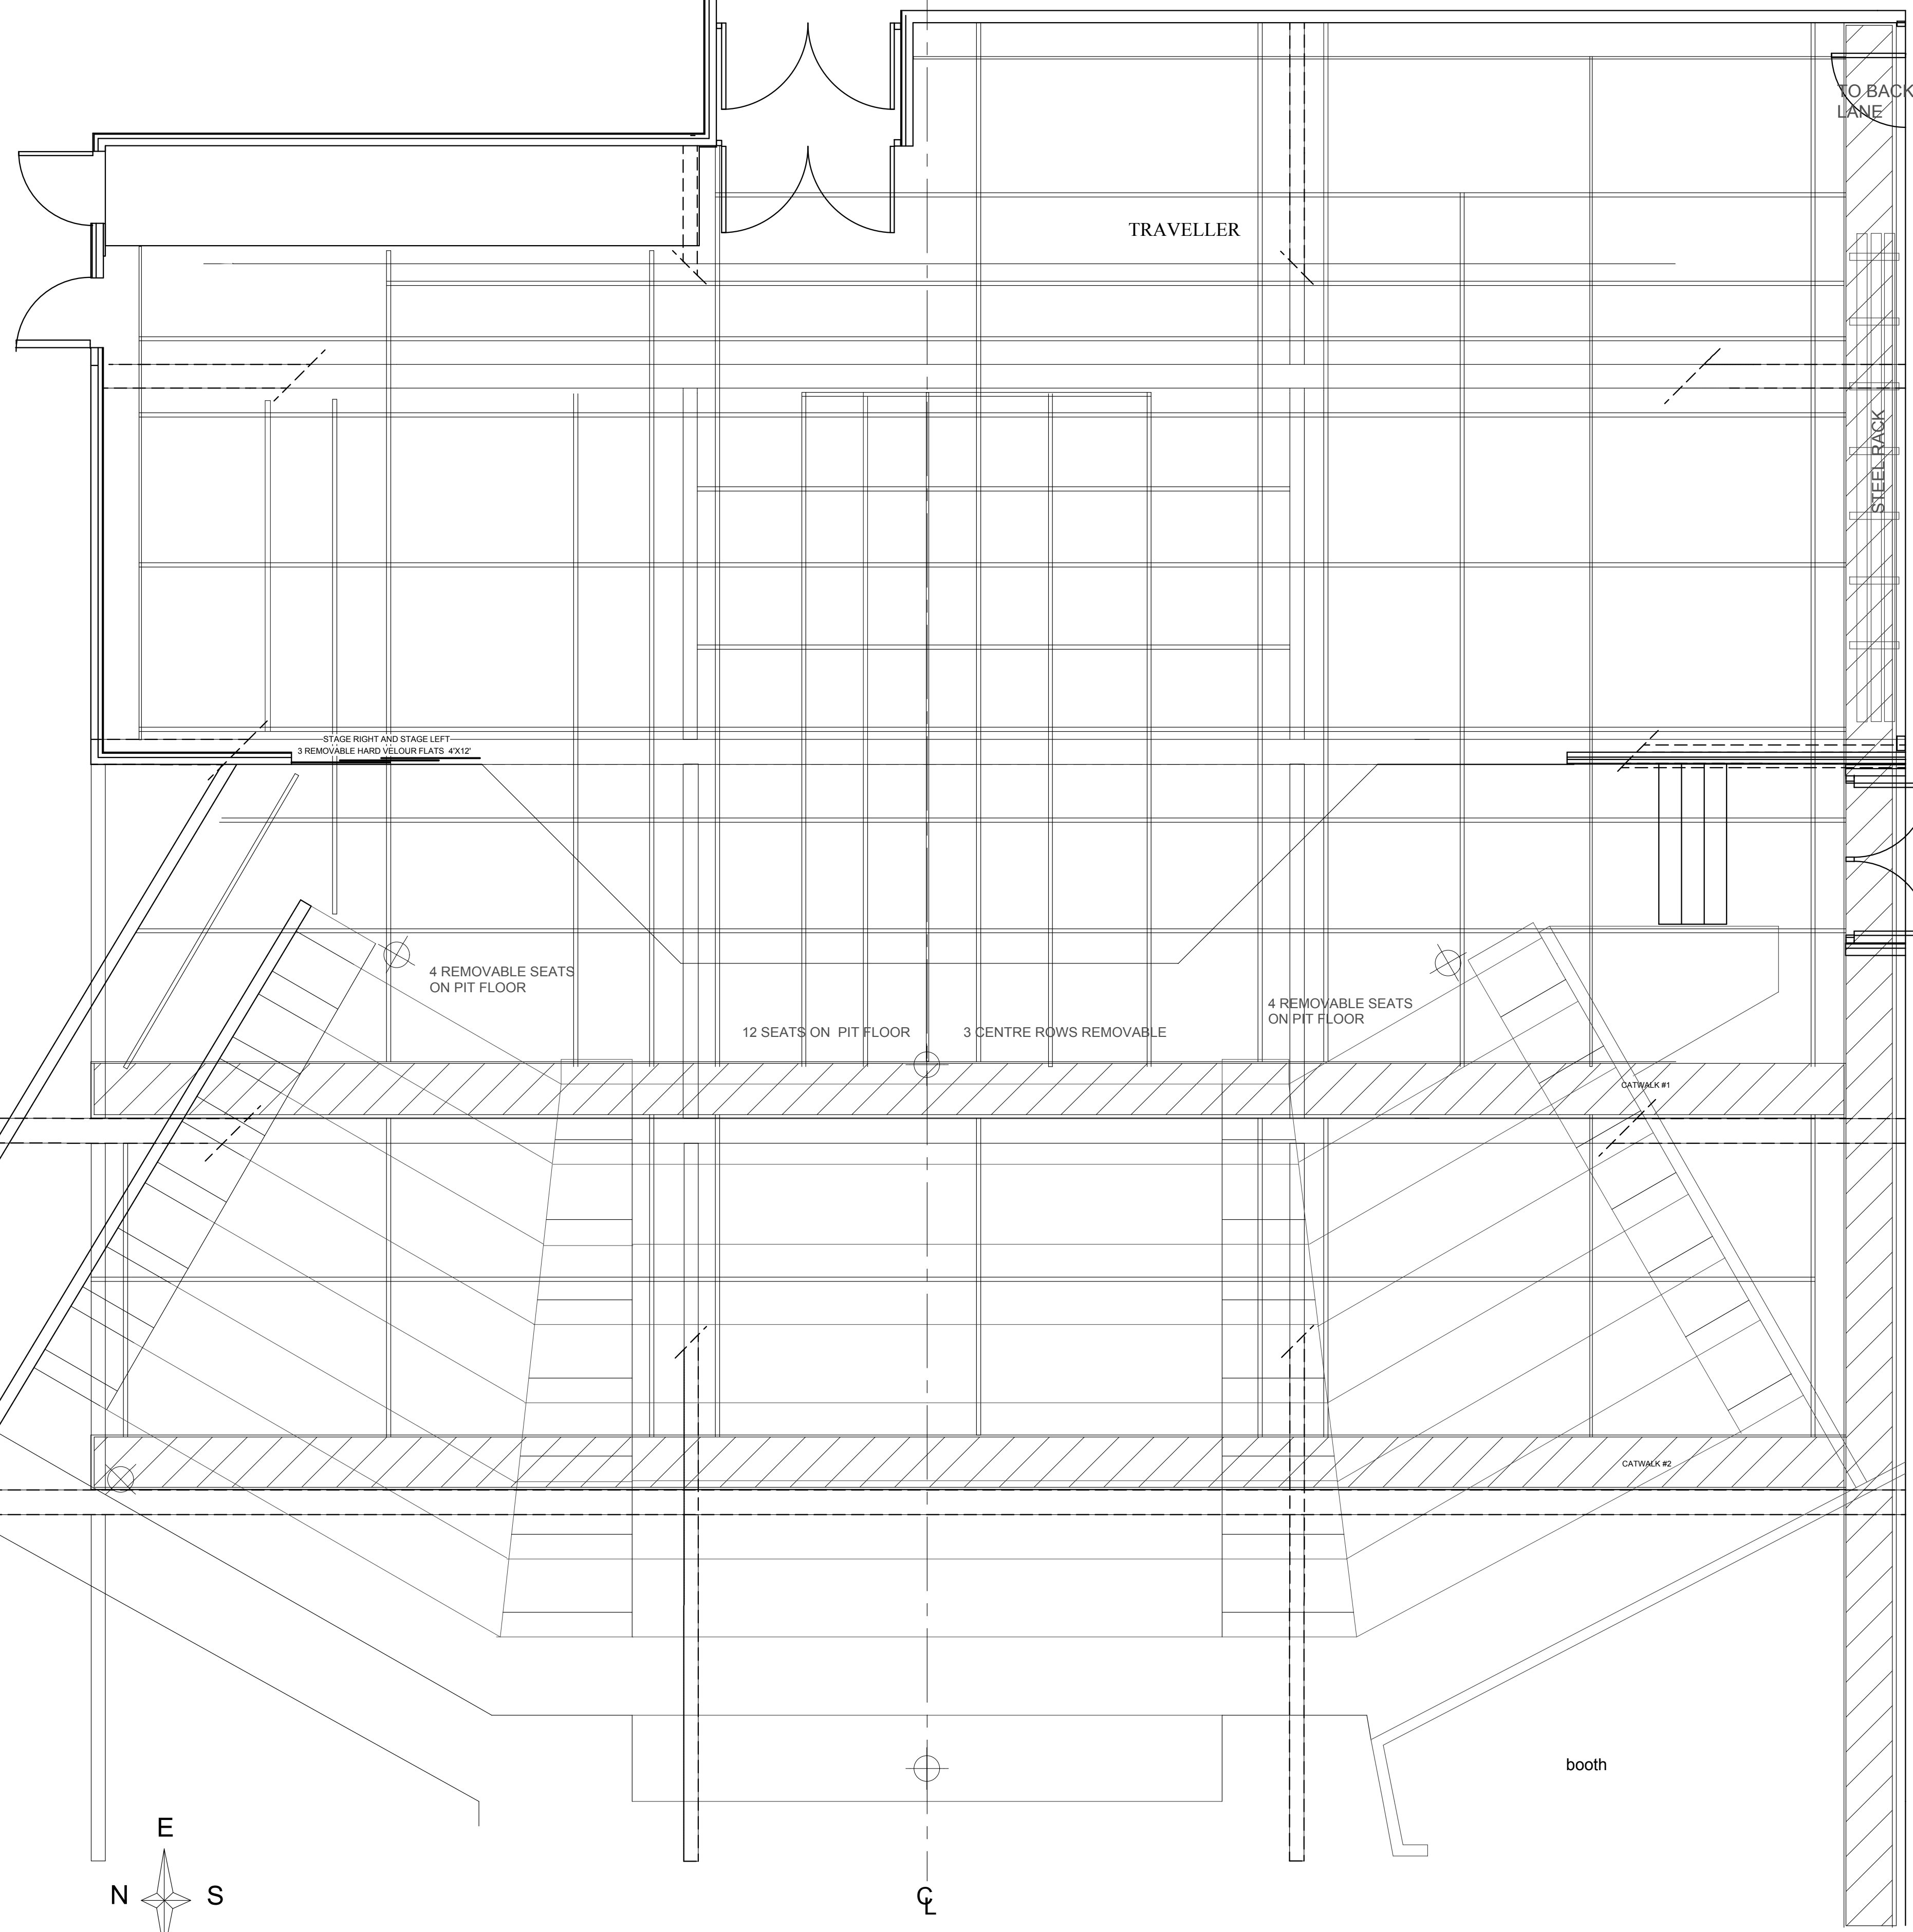

1-6

booth

LX 9
LX 8
LX 7
LX 6
LX 5
LX 4
LX 3
LX 2
LX 1
FOH1
FOH2
FOH3
FOH4
FOH5

TO BACK LANE

S.R. A.S.L. OVERHEAD ENCLOSURES

STEEL RACK

STAGE RIGHT AND STAGE LEFT
3 REMOVABLE HARD VELOUR FLATS 4'X12"

4 REMOVABLE SEATS
ON PIT FLOOR

12 SEATS ON PIT FLOOR

3 CENTRE ROWS REMOVABLE

4 REMOVABLE SEATS
ON PIT FLOOR

CATWALK #1

CATWALK #2

BASEMENT

GREENROOM